




**REHABILITASI MUSHOLLAH
KANTOR BAPPELITBANGDA PROVINSI SULAWESI SELATAN
TAHUN ANGGARAN 2024**



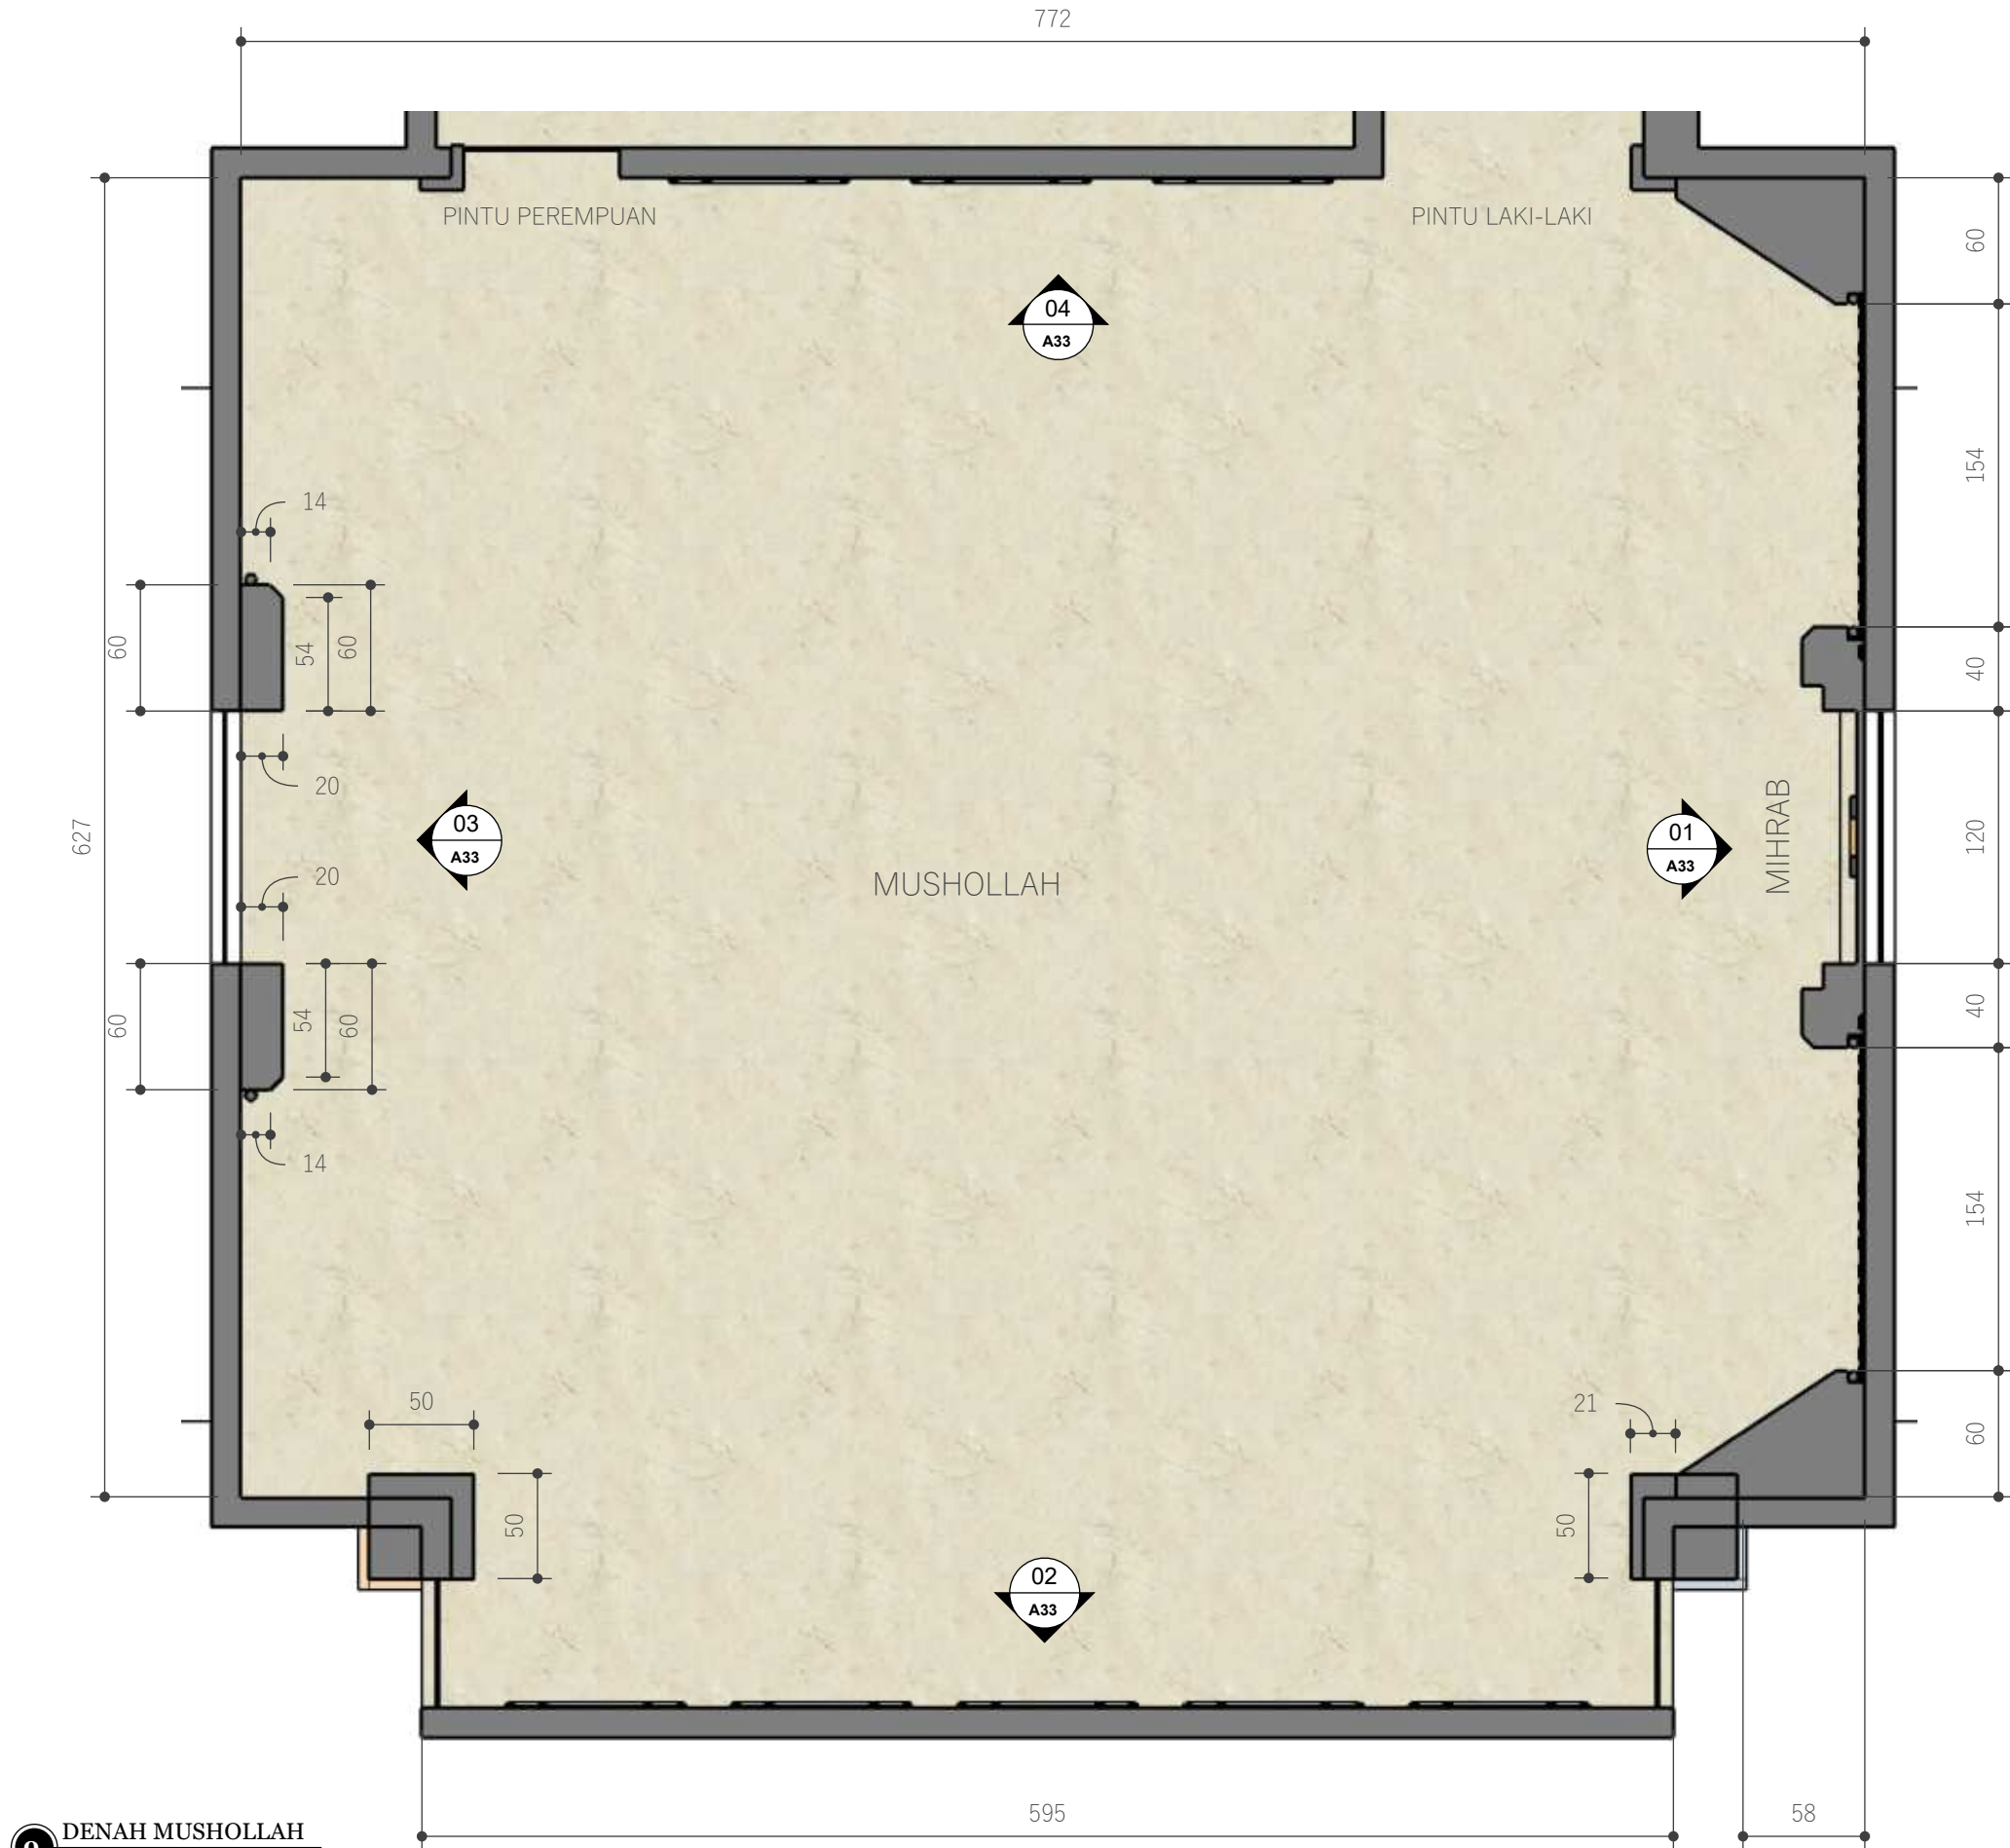

DENAH MUSHOLLAH
Scale: <Scale>





 VIEW 3 DIMENSI
Scale: <Scale>
















 VIEW 3 DIMENSI
Scale: <Scale>

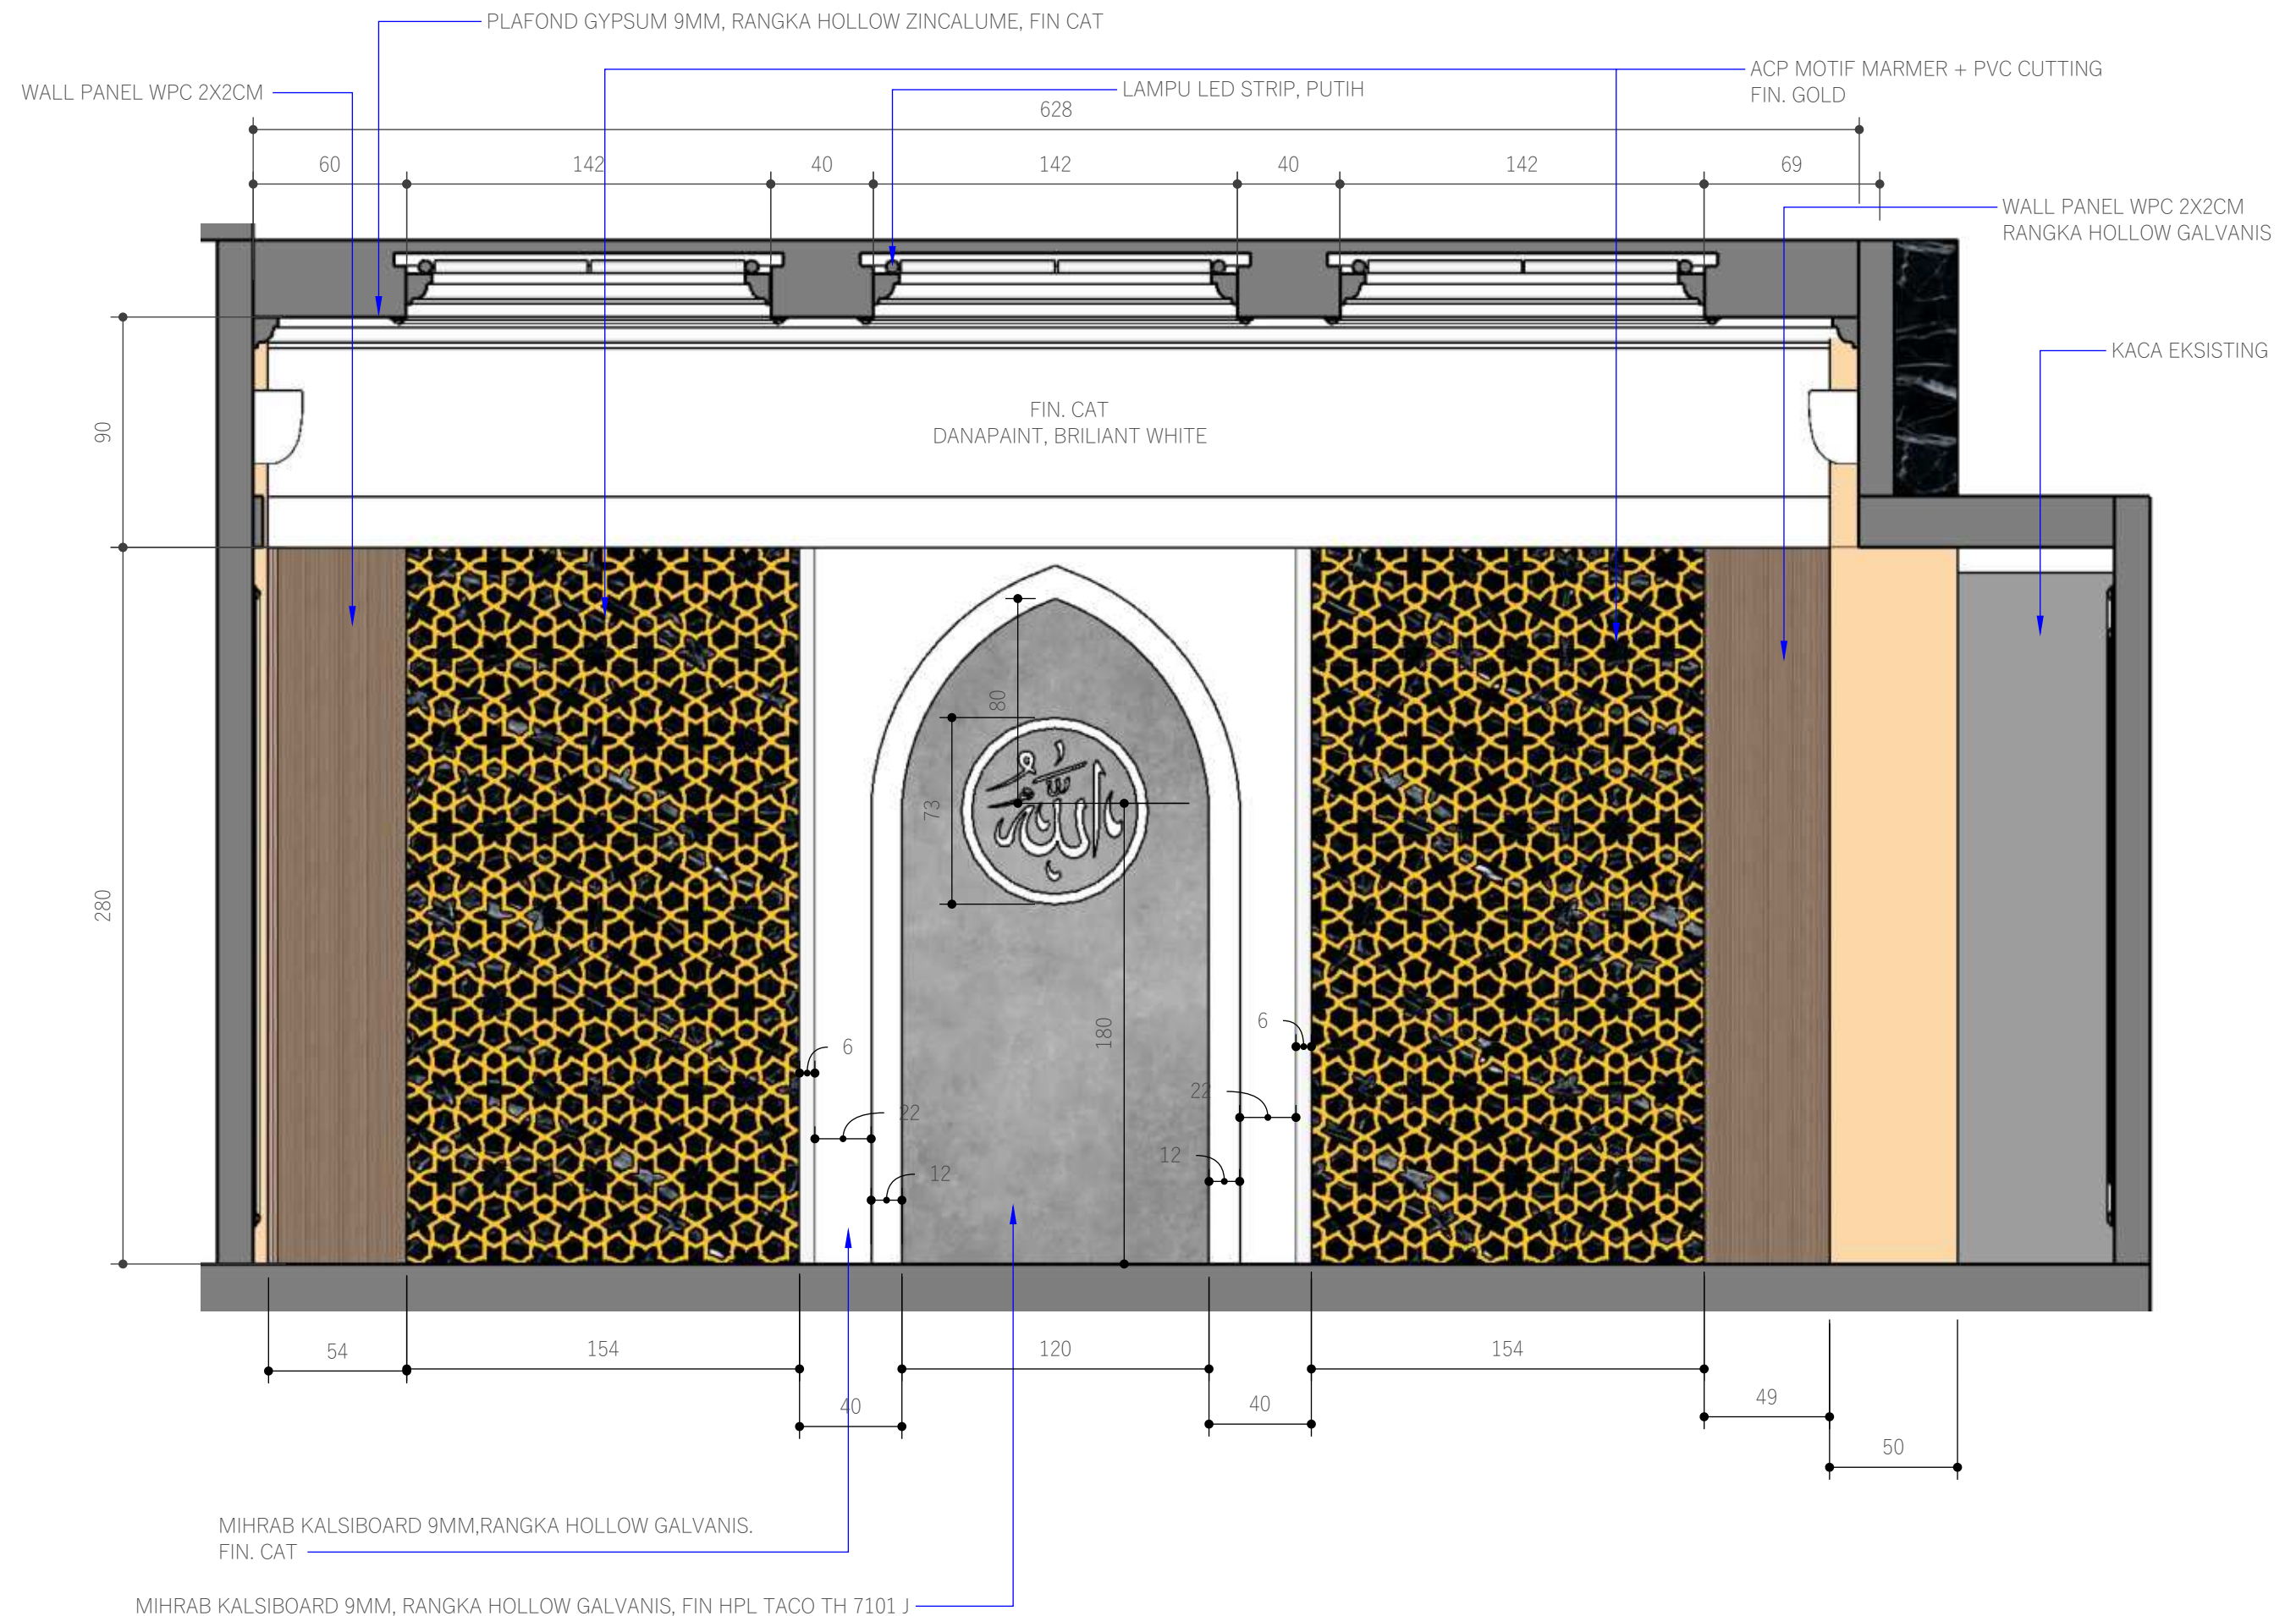


VIEW 01
Scale: <Scale>

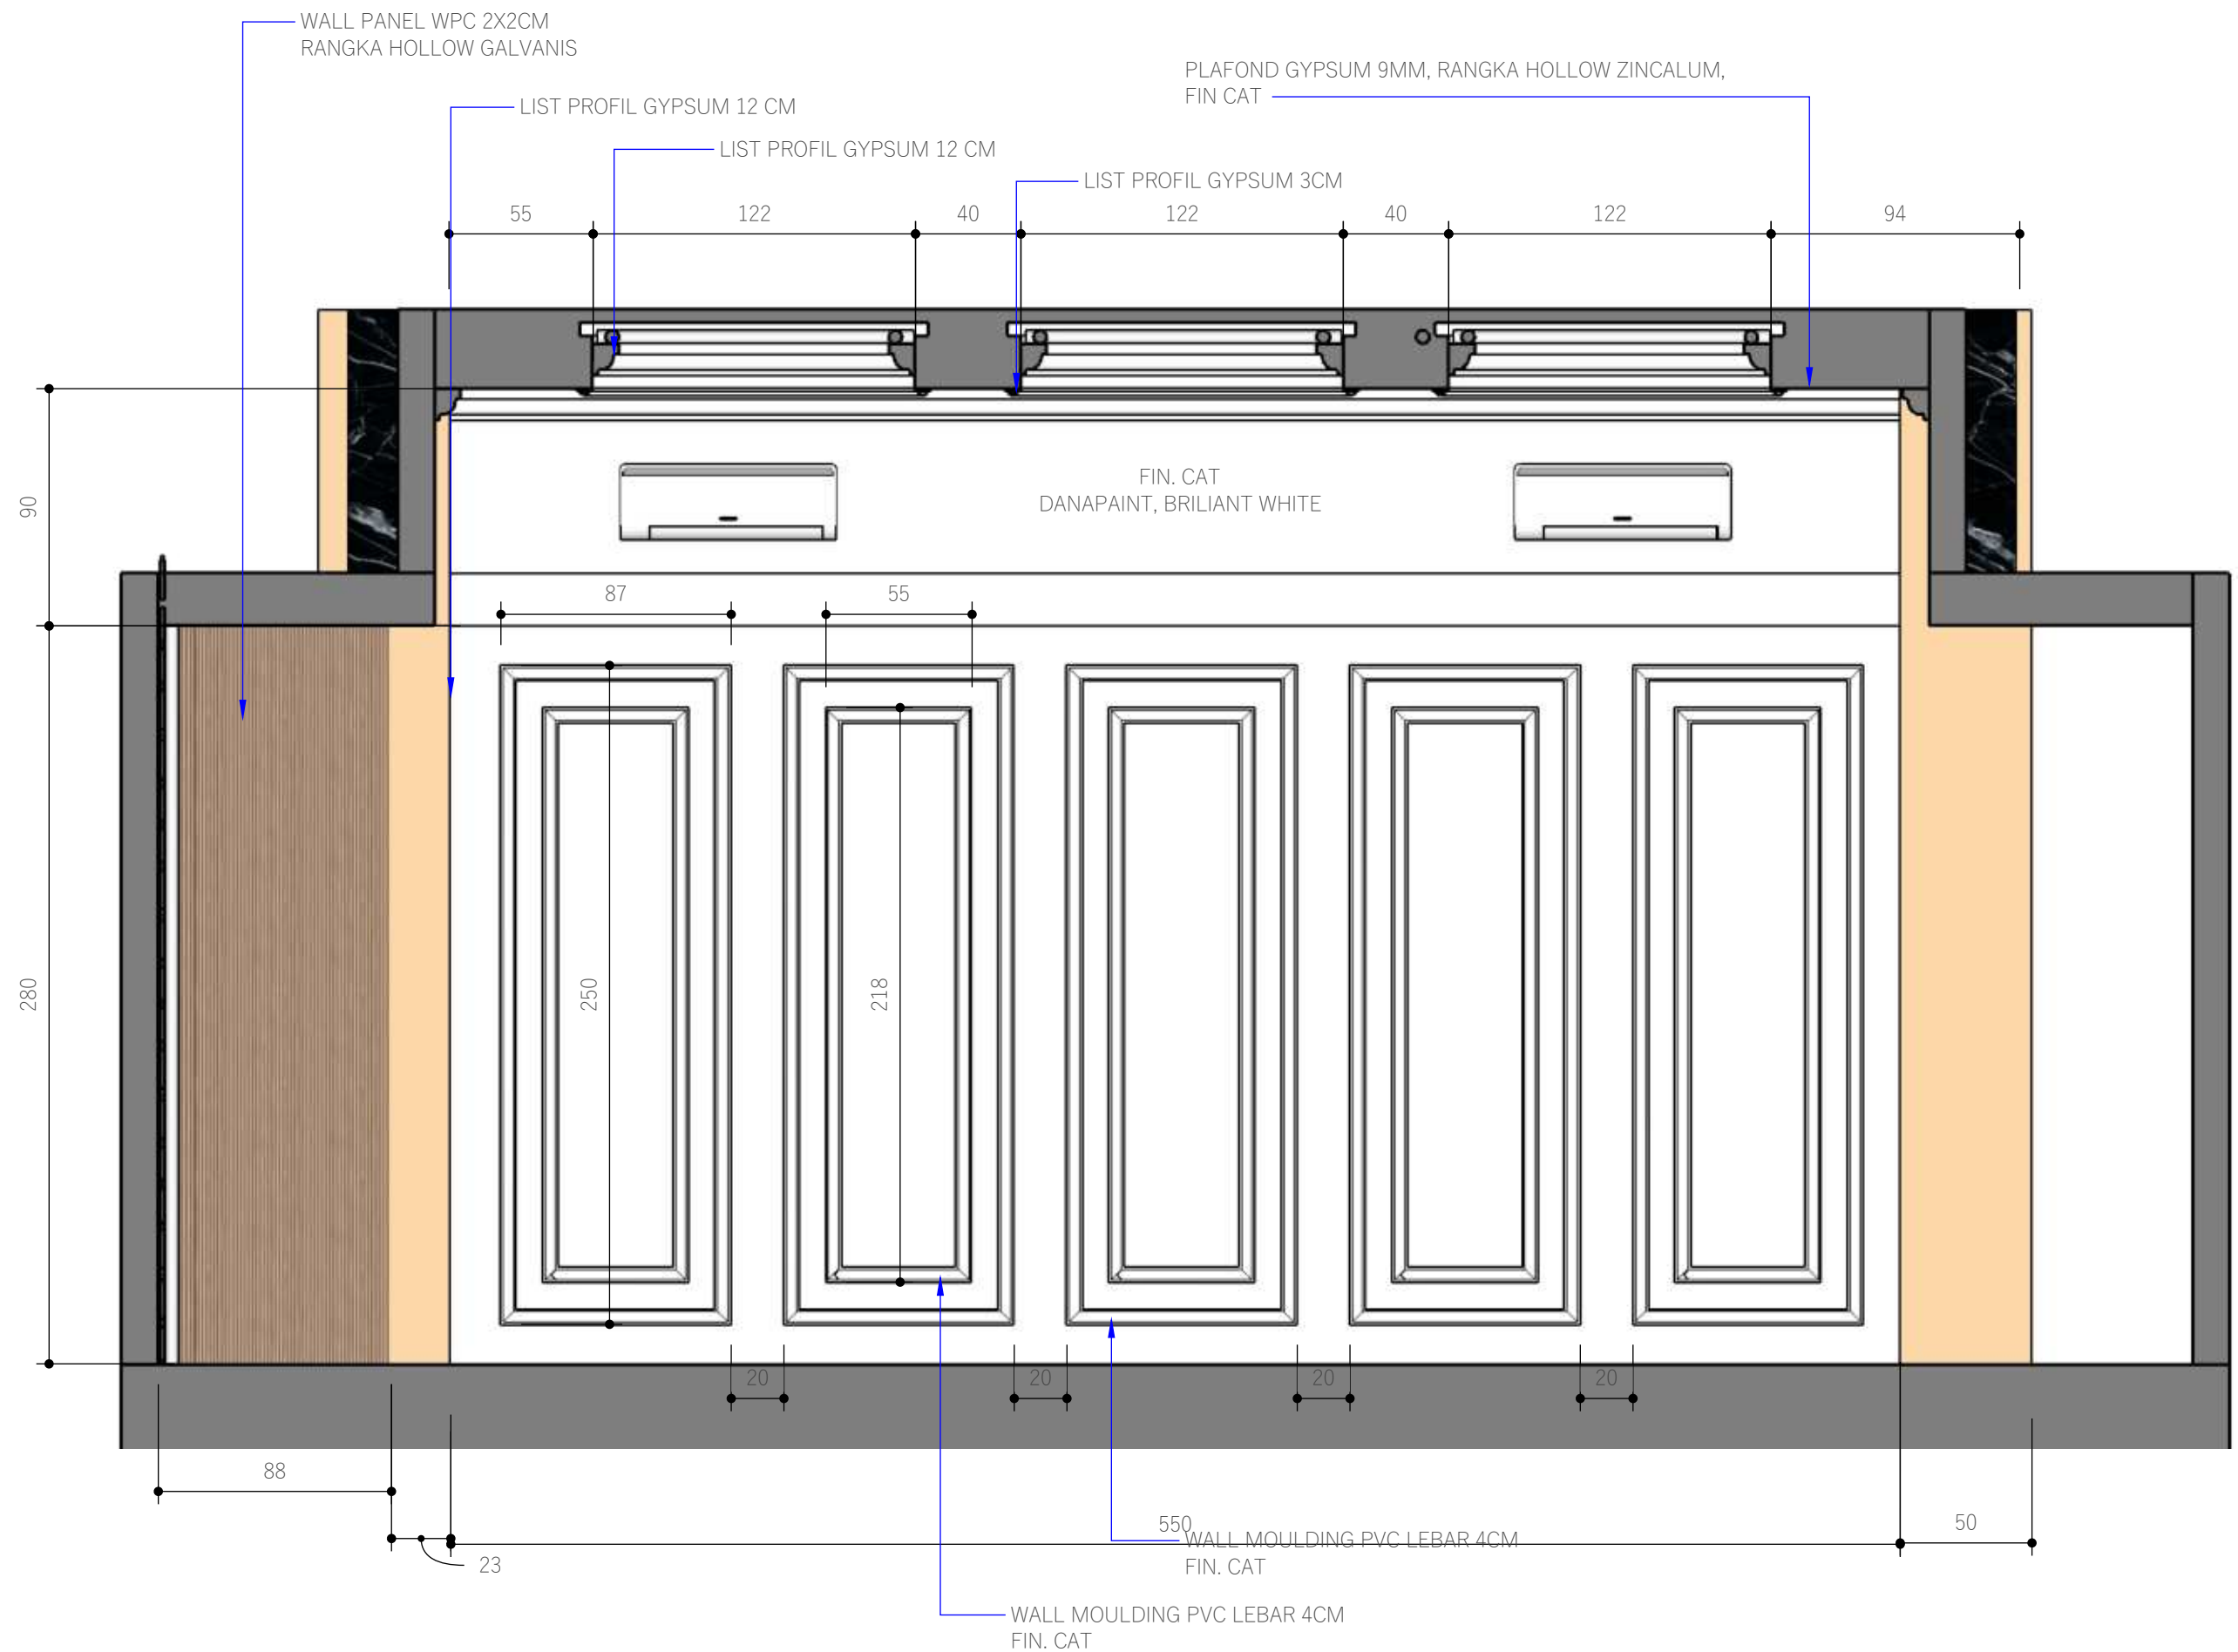


VIEW 02
Scale: <Scale>

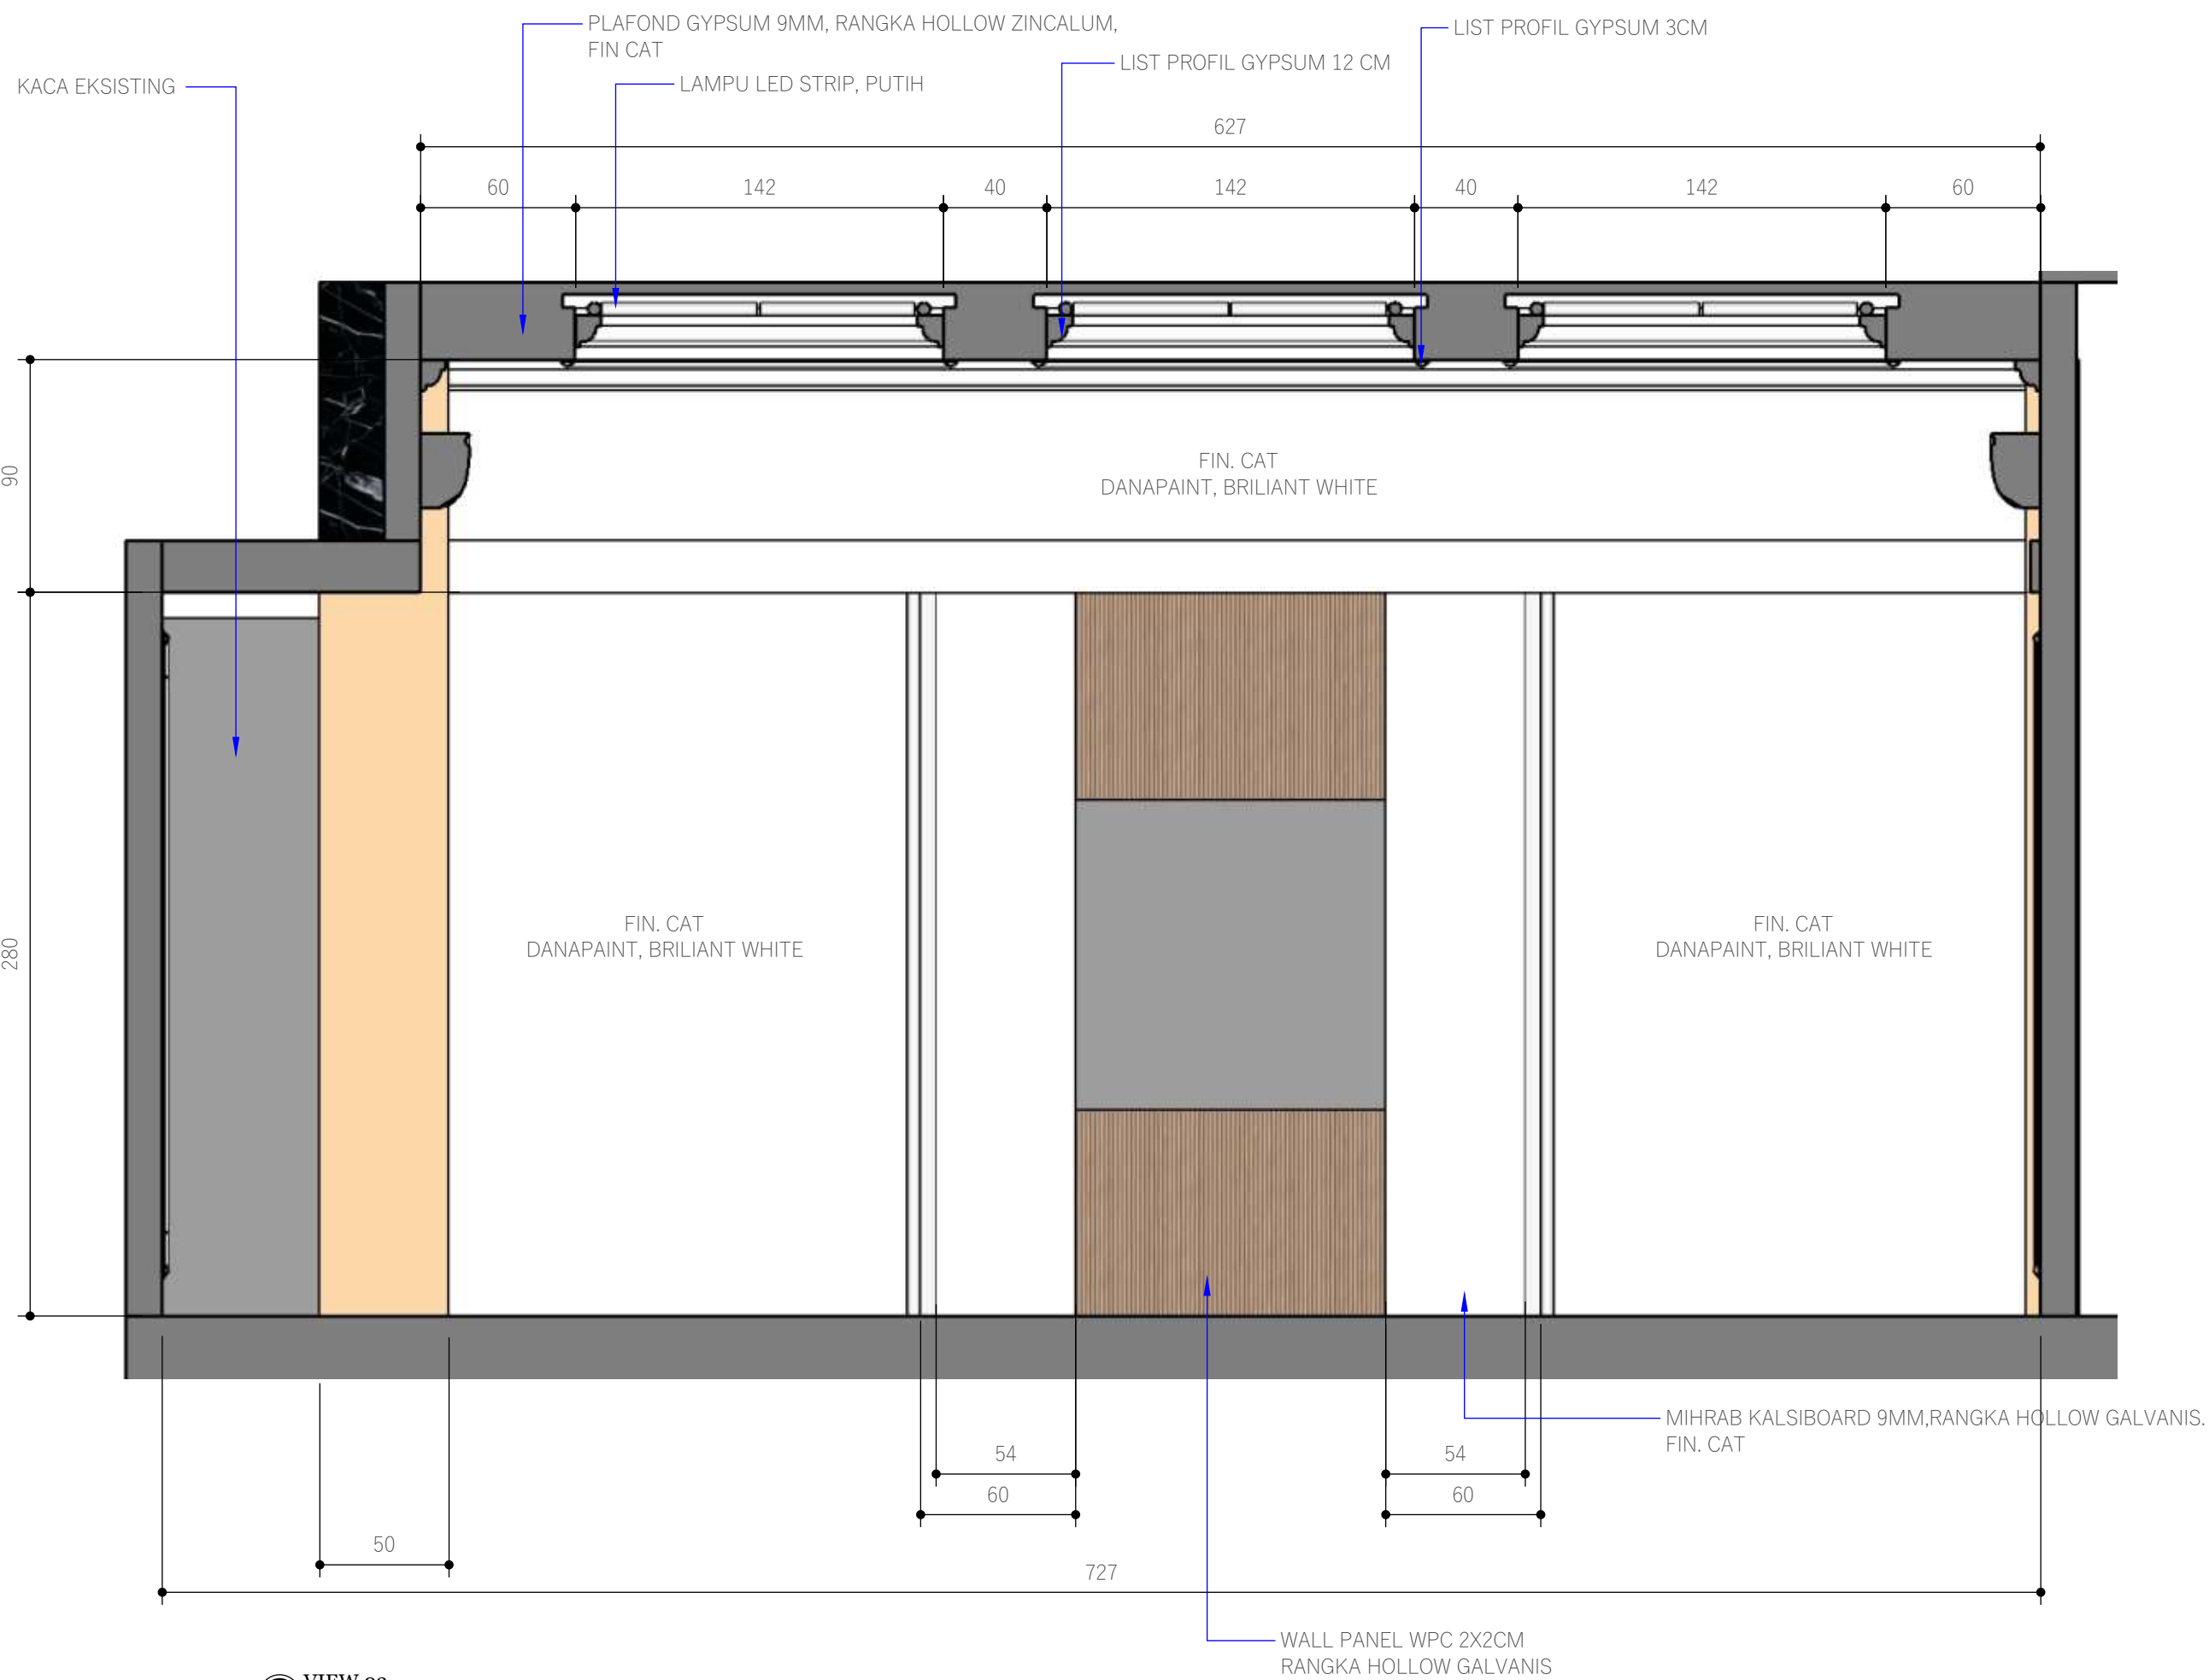




VIEW 03
Scale: <Scale>

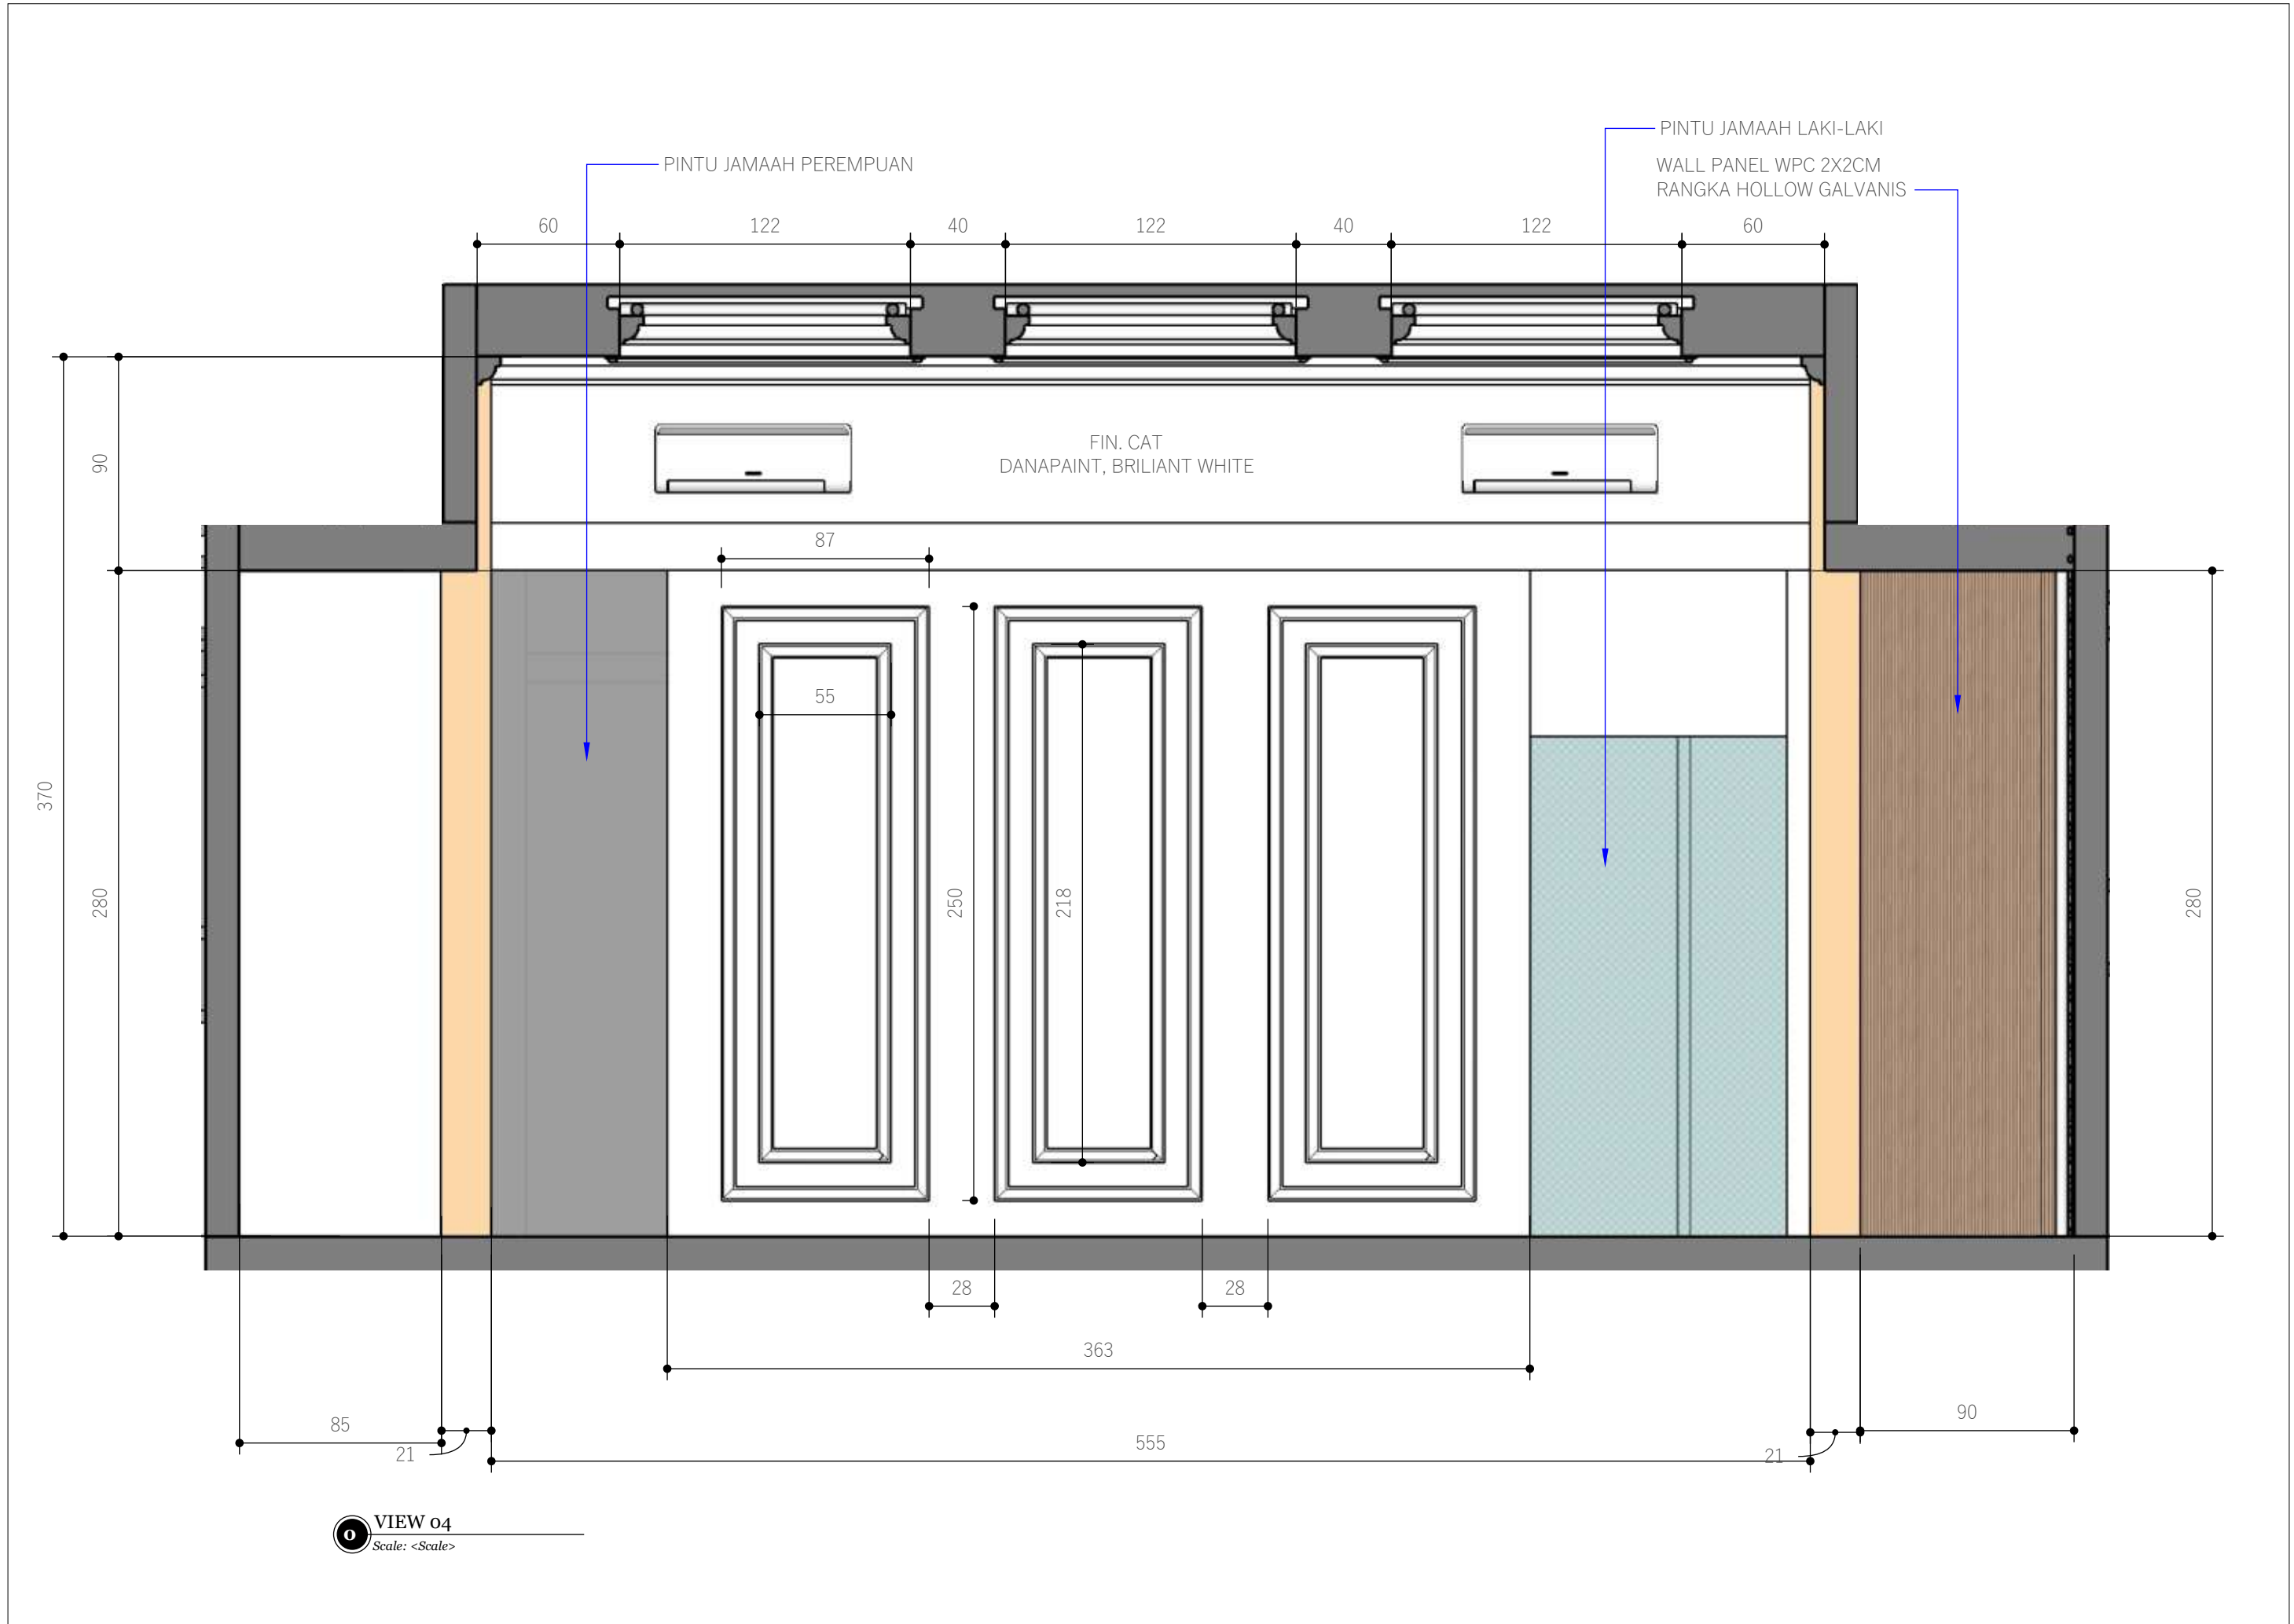

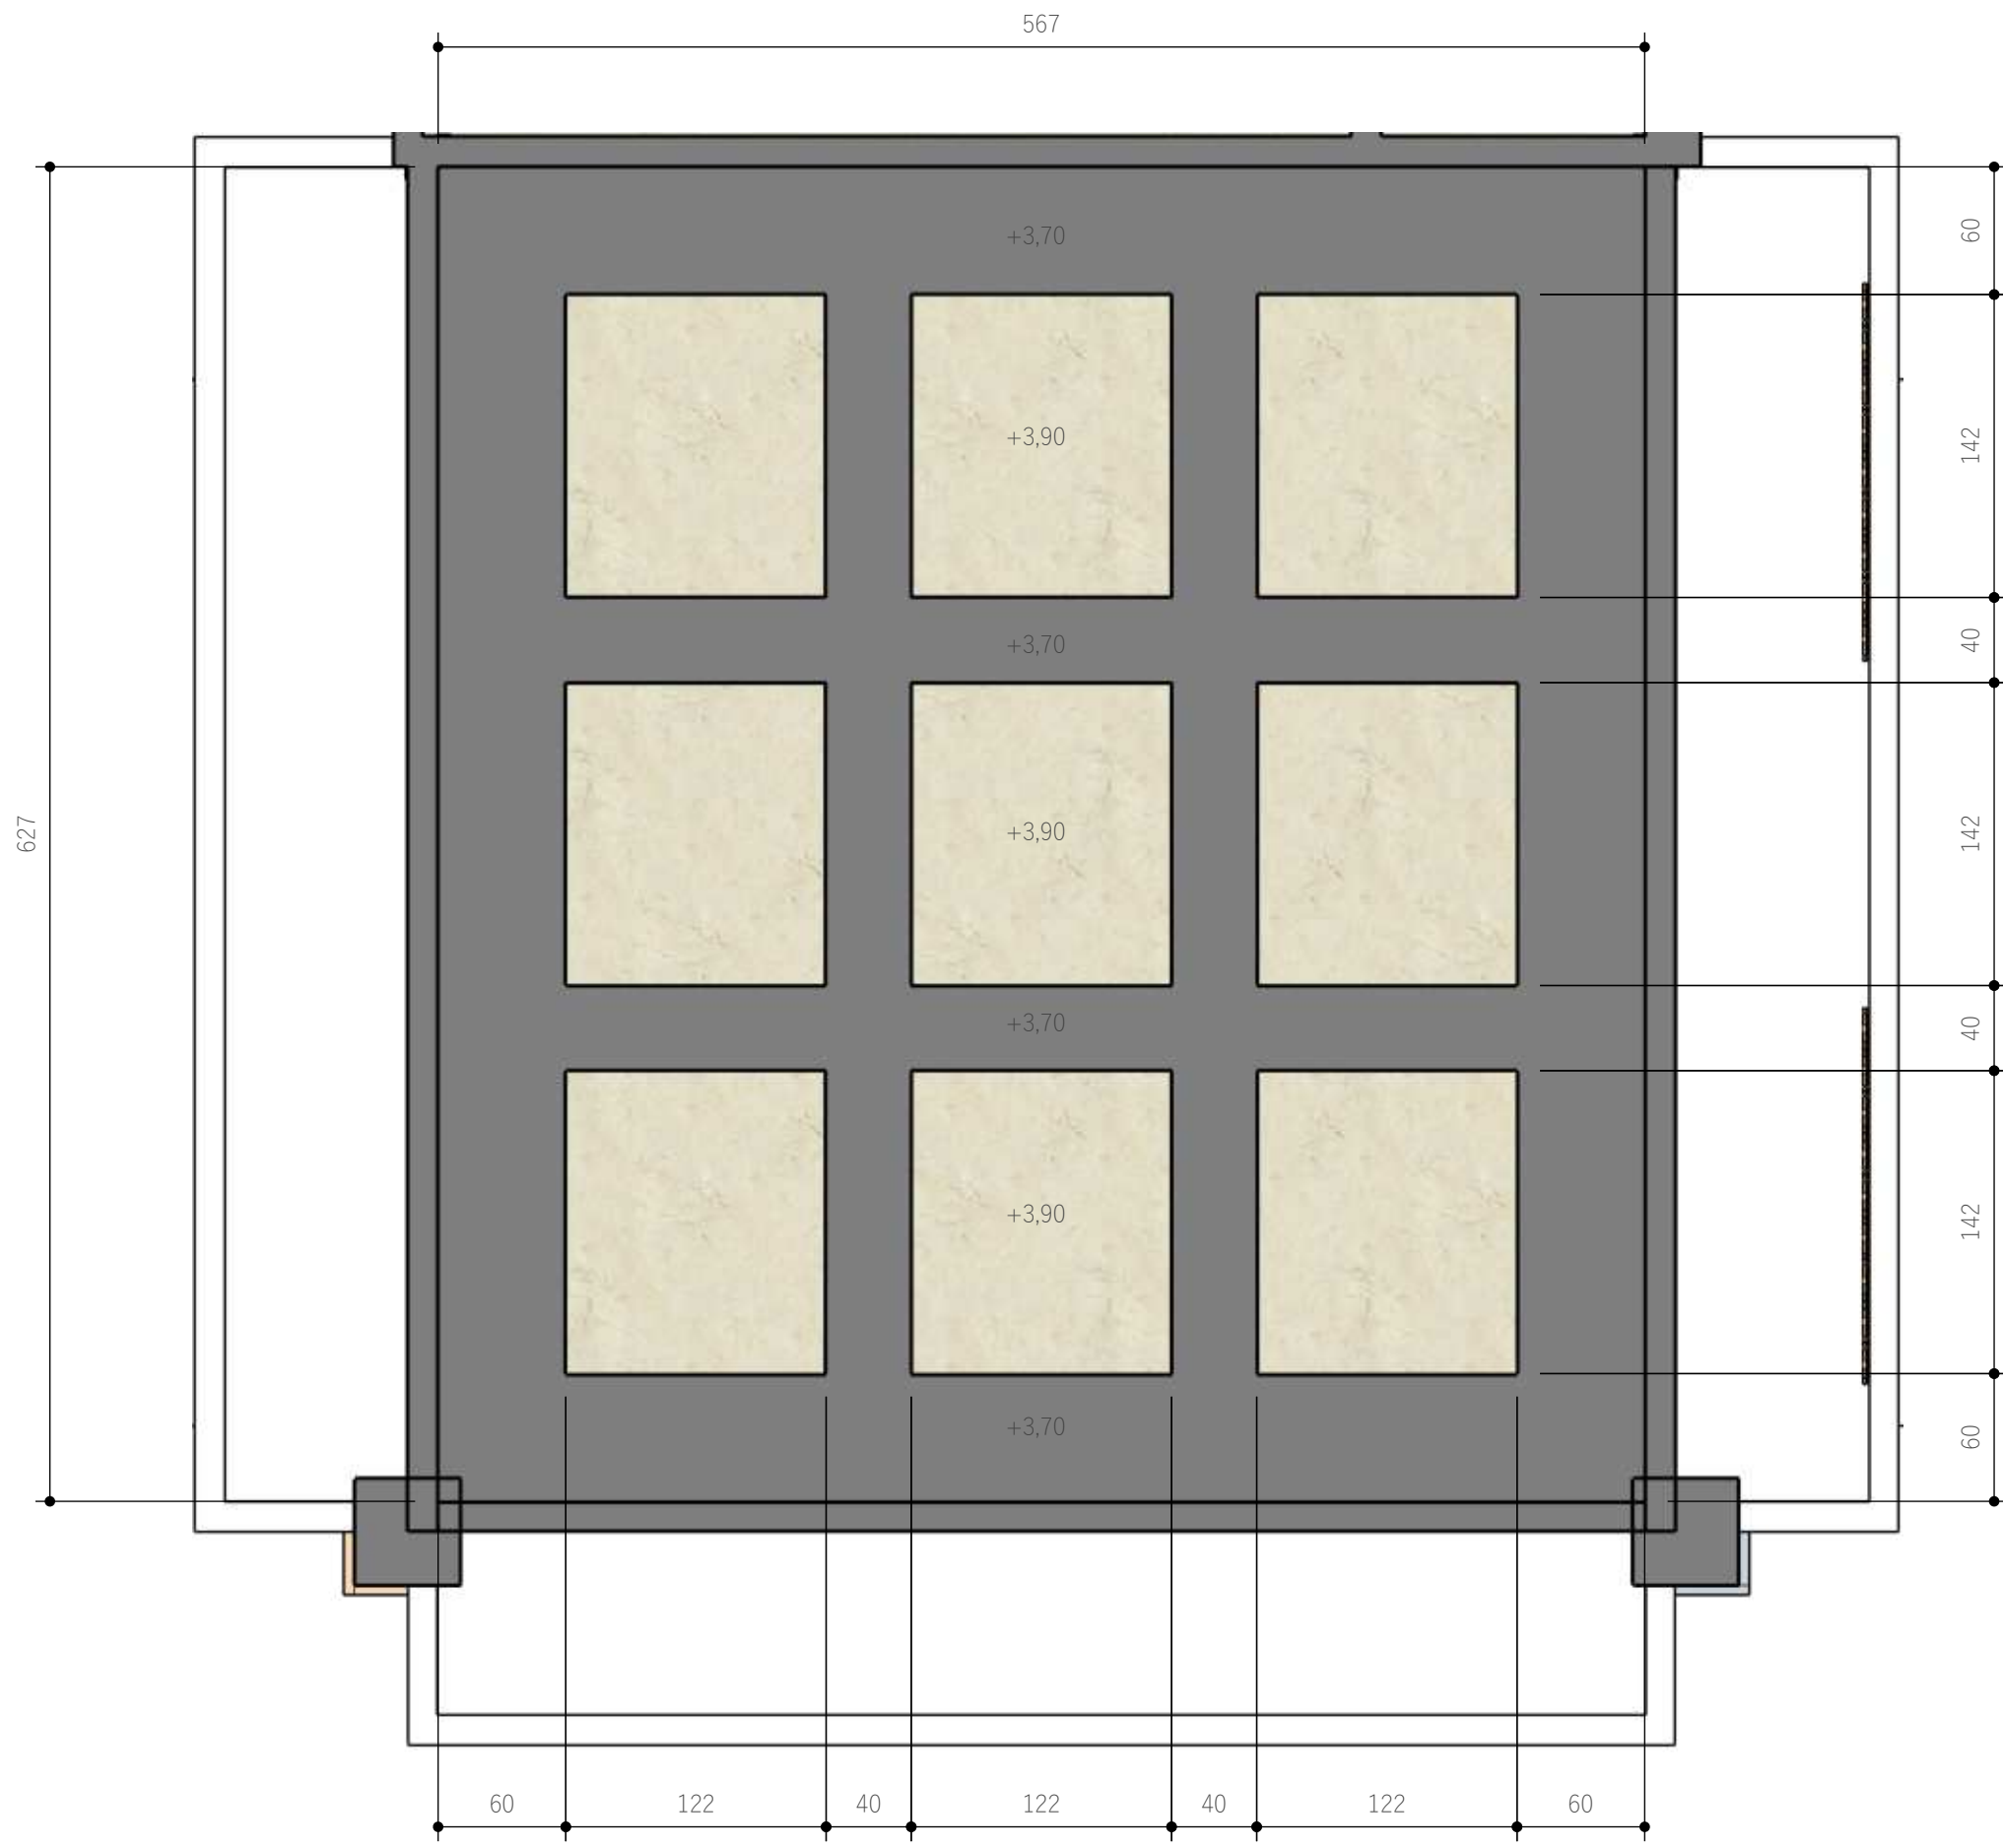

0 RENCANA PLAFOND
Scale: <Scale>

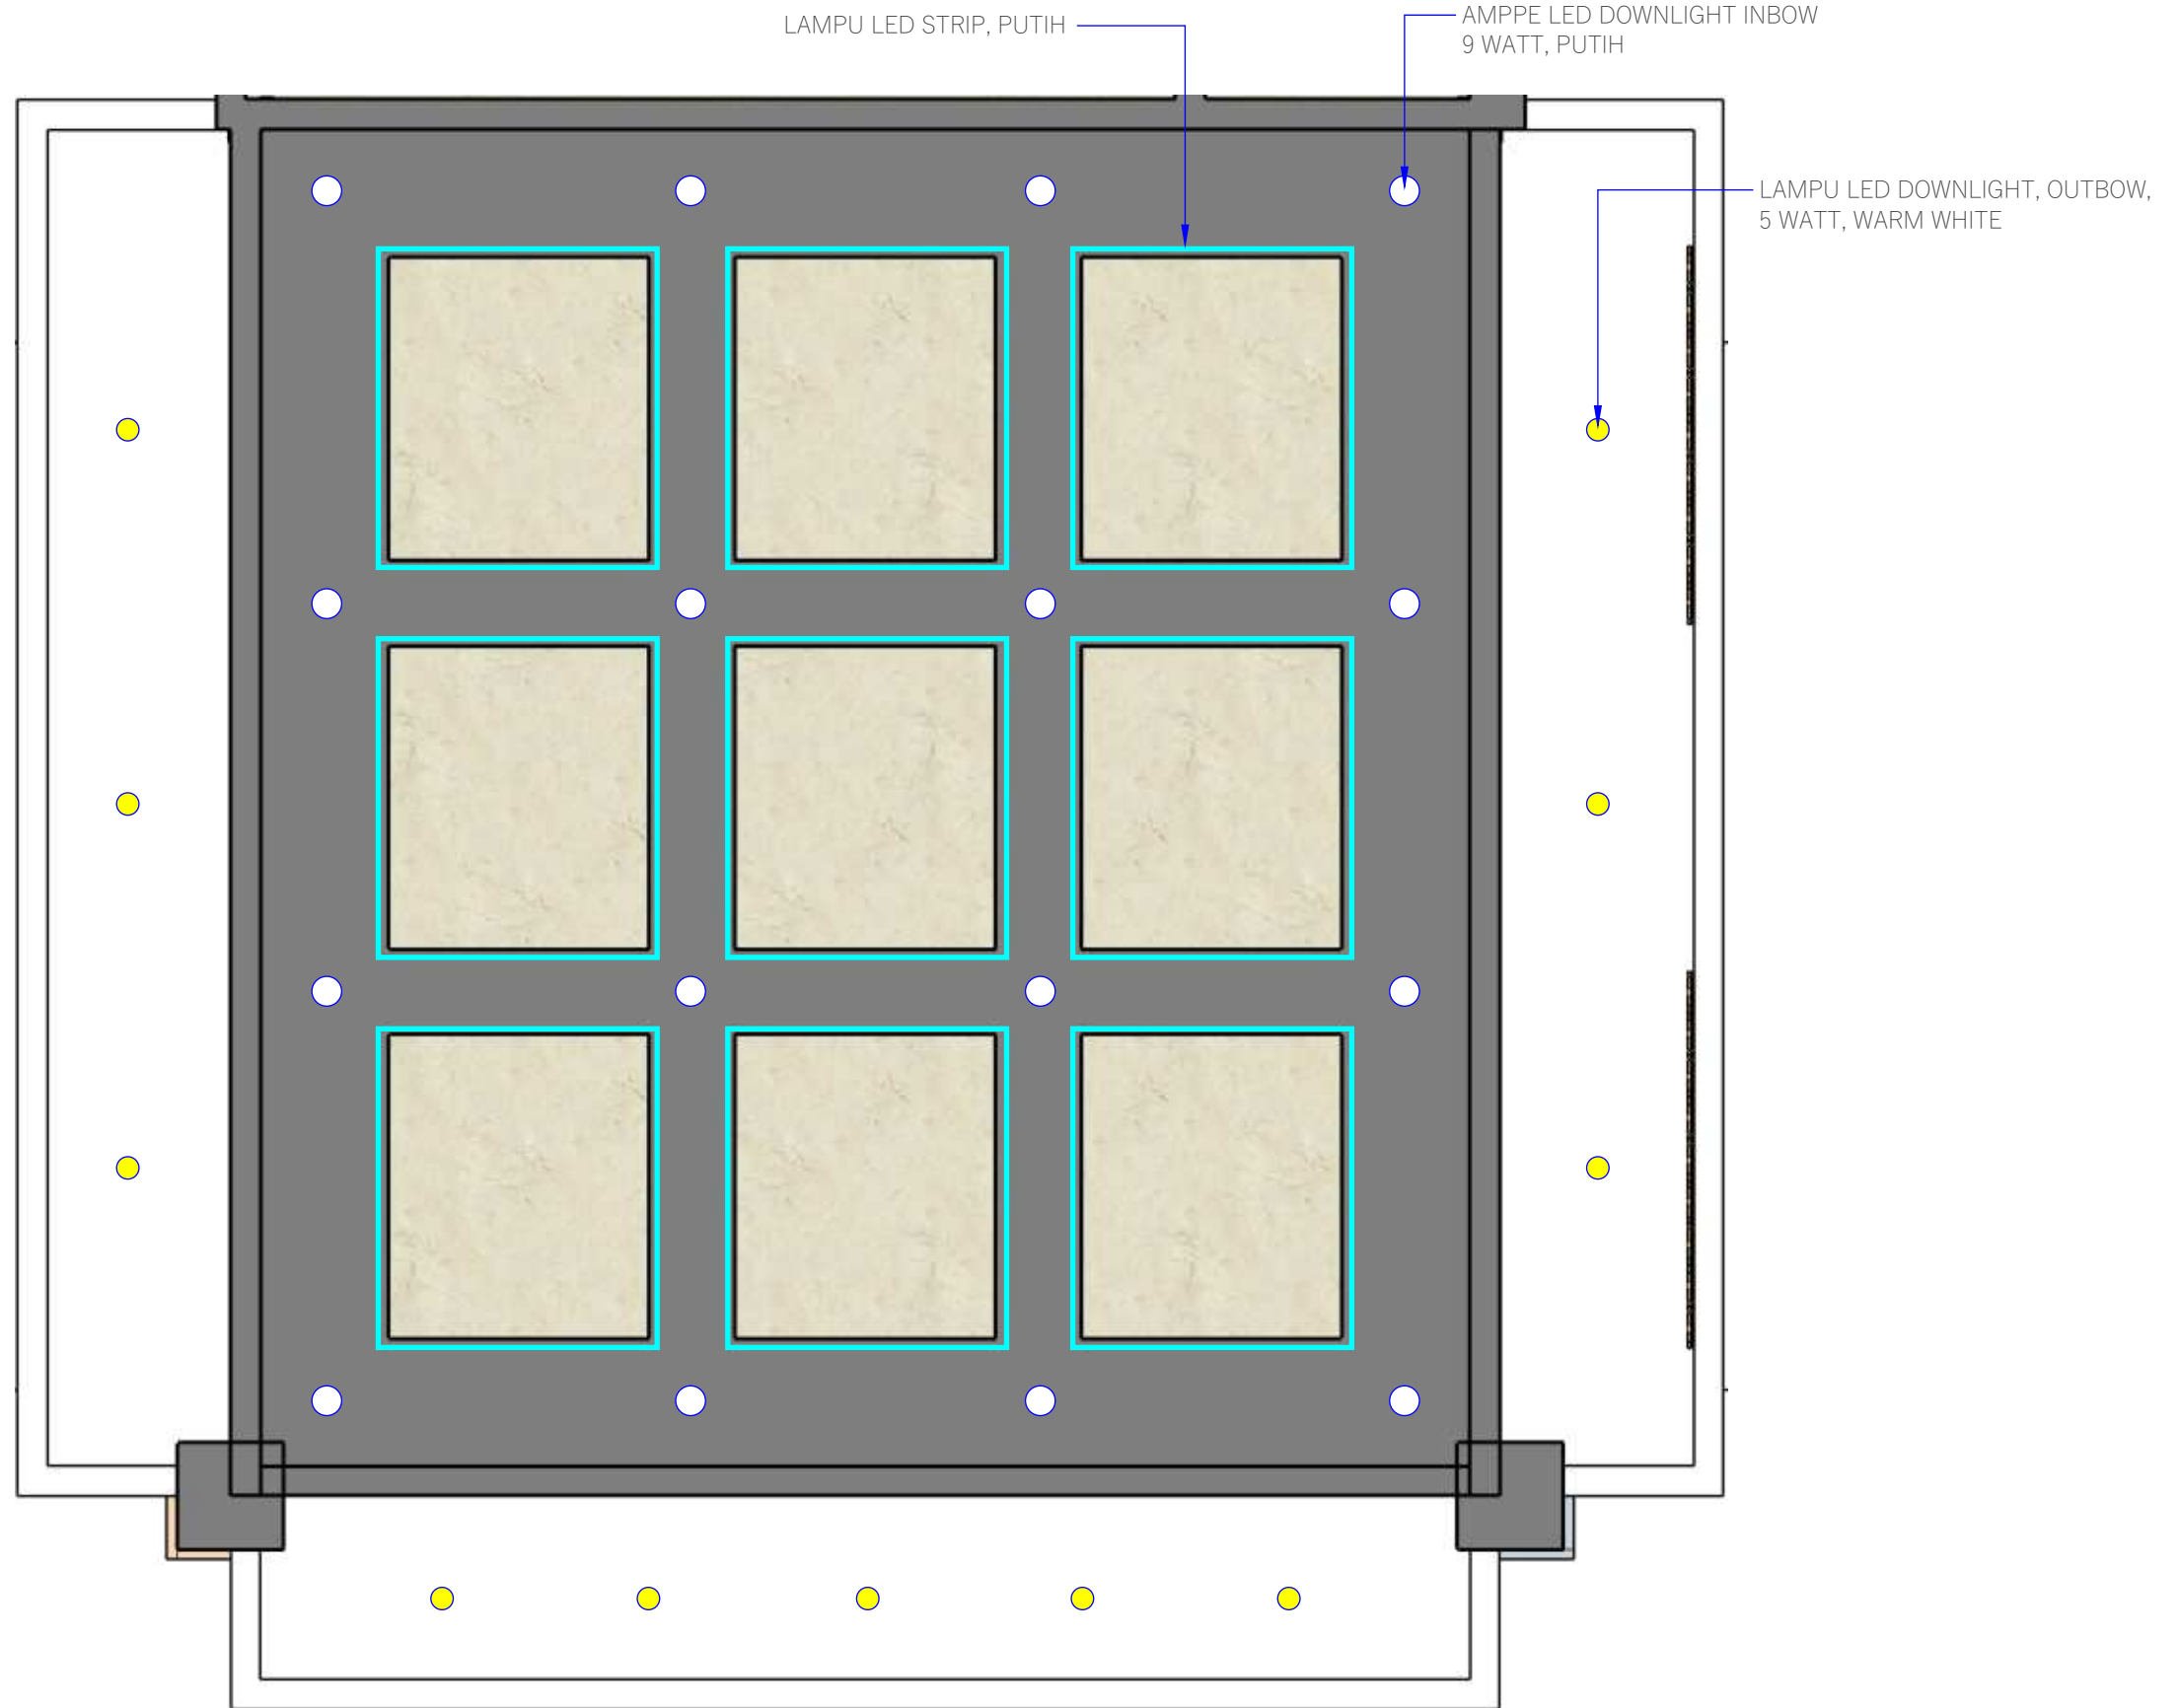

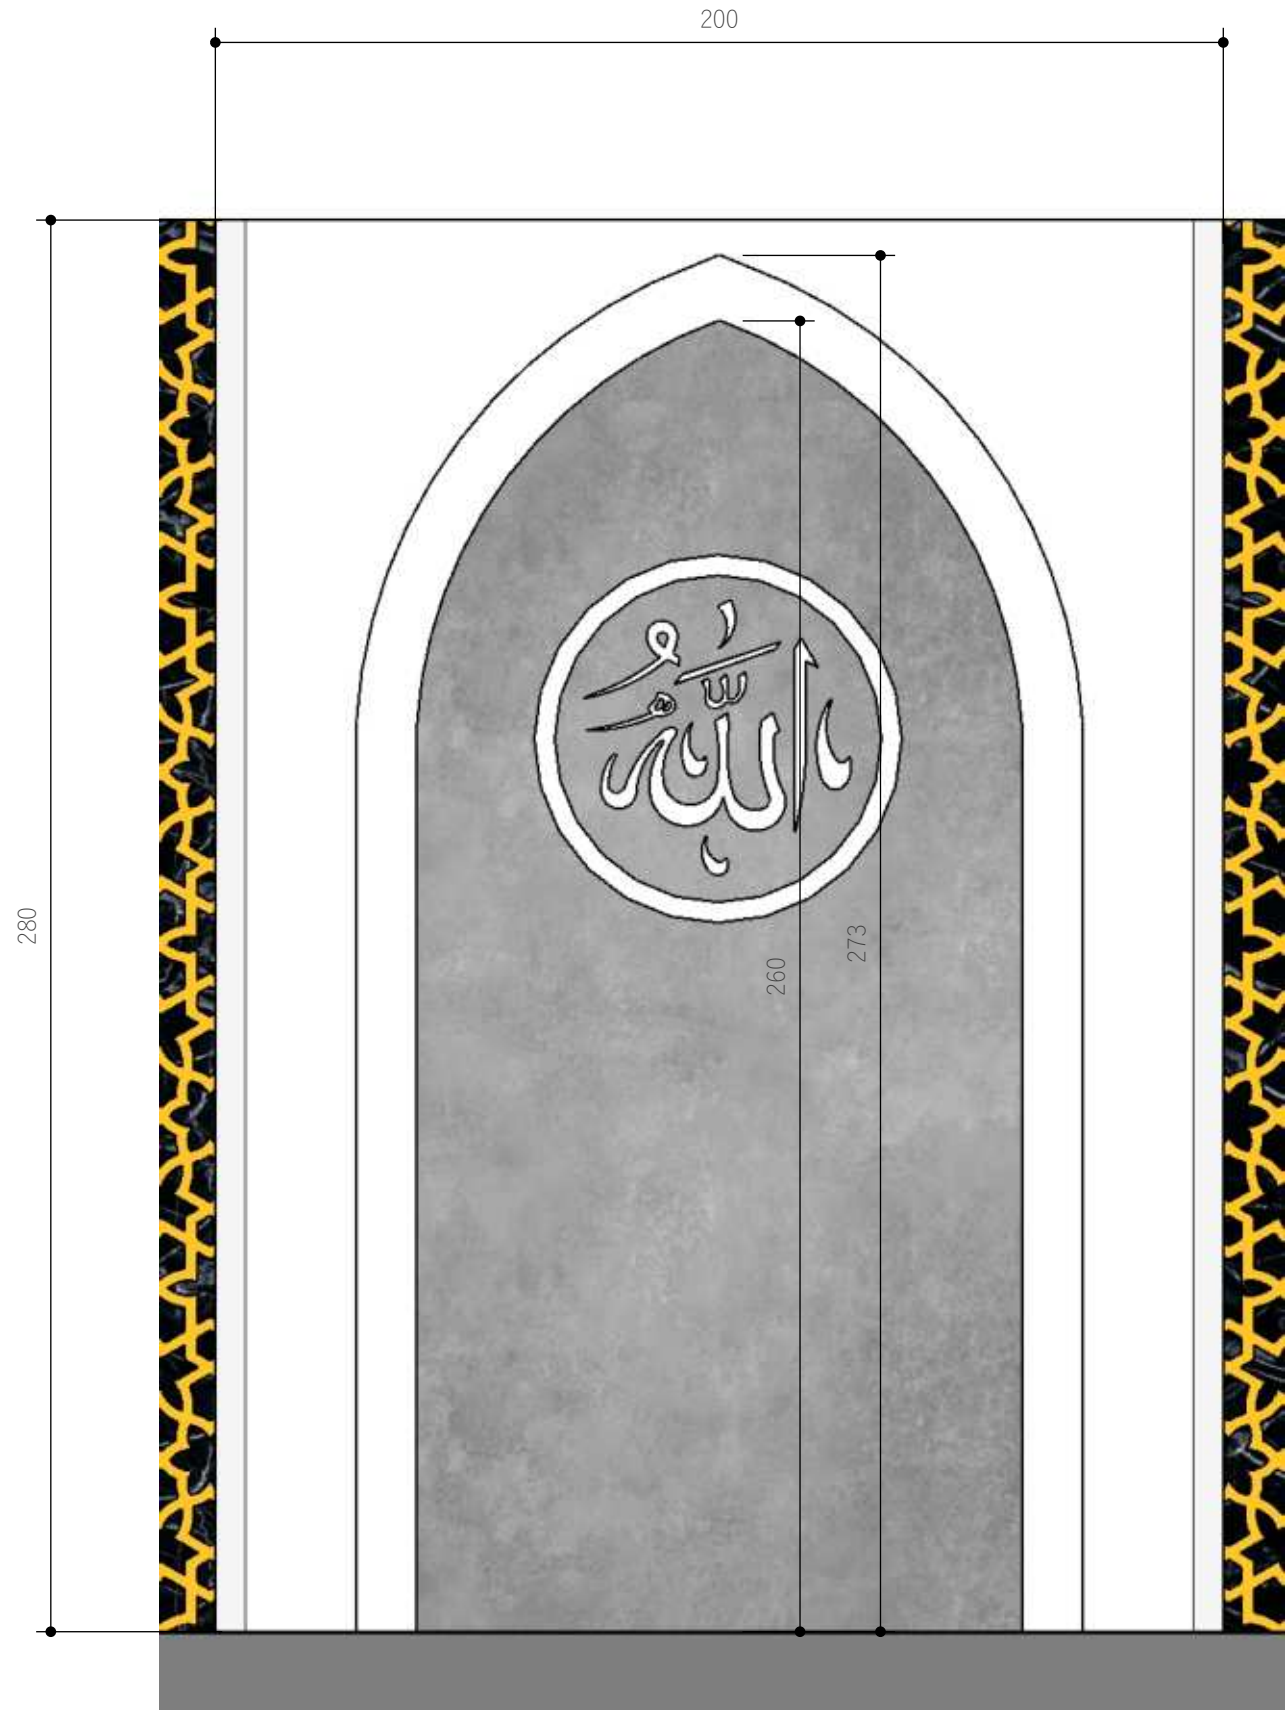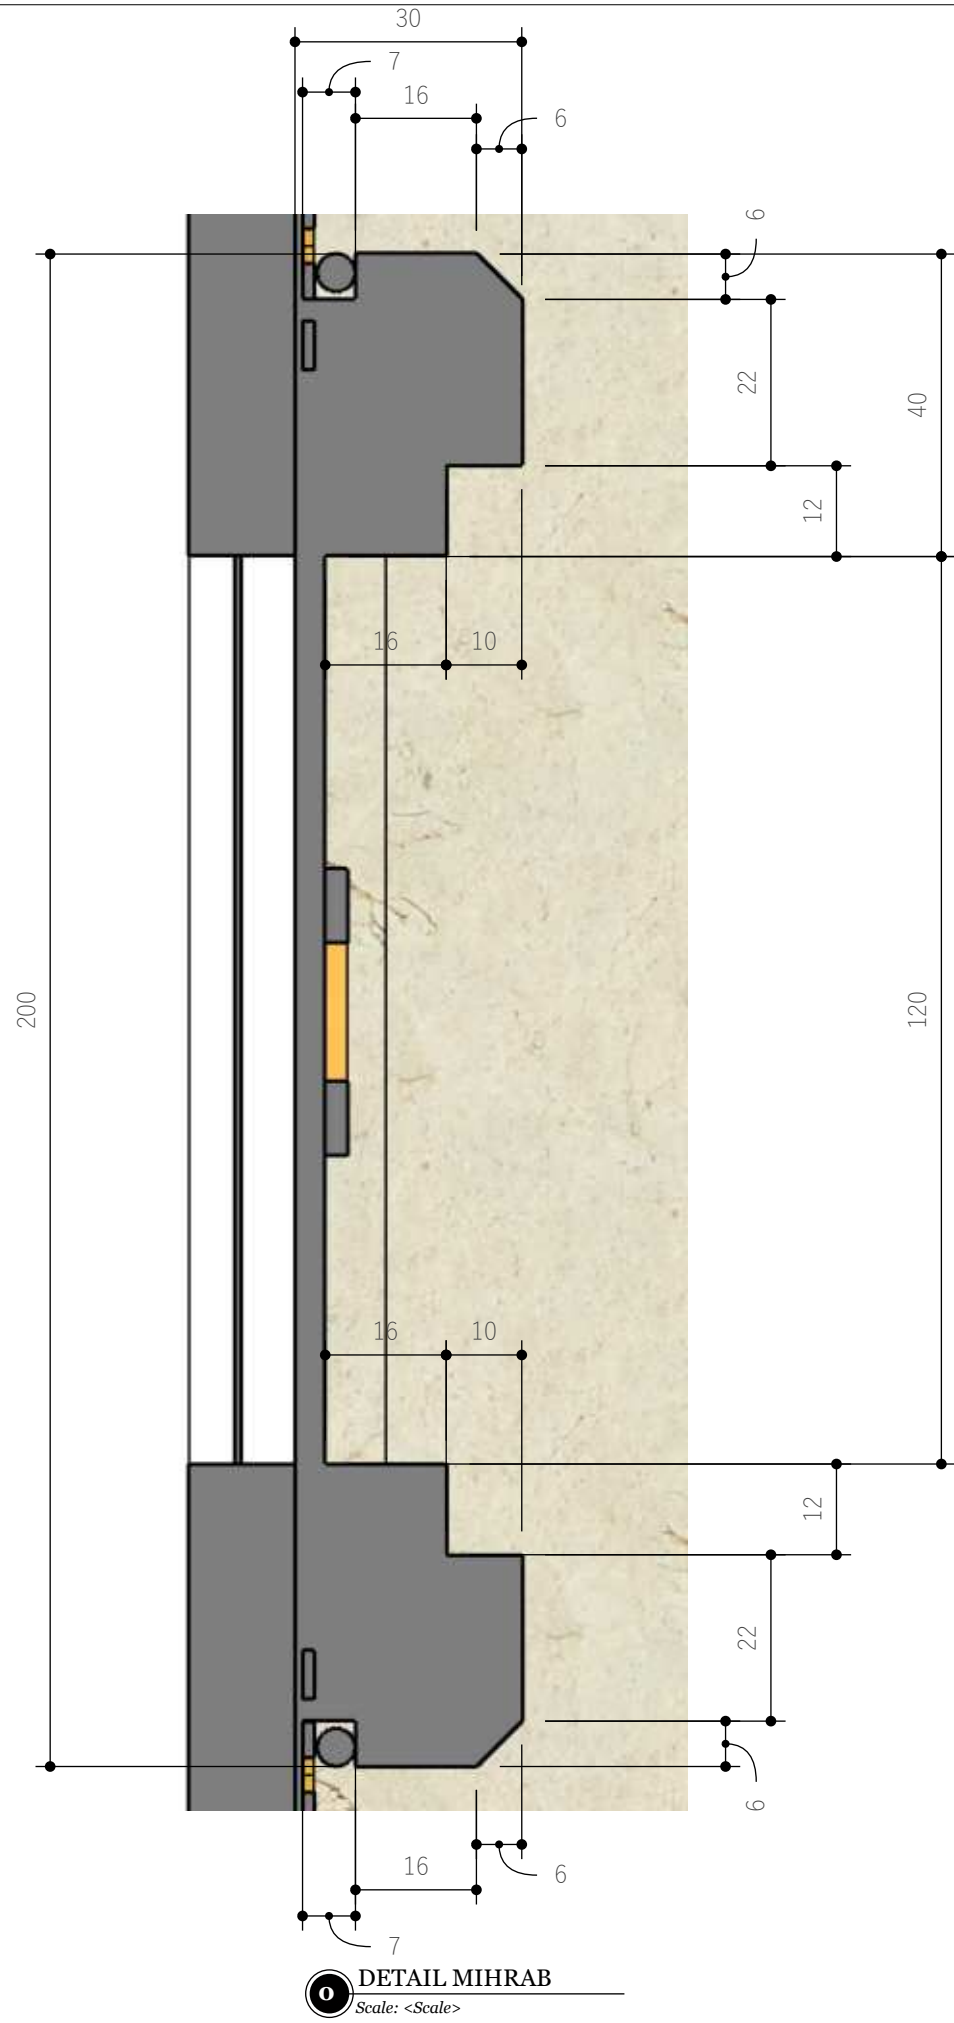

ACP MOTIF MERMER HITAM,
RANGKA HOLLOW GALVANISH



PVC CUTTING, TEBAL 1,5CM,
FINISHING CAT DUCCO GOLD

DETAIL POLA PVC
CUTTING
Scale: <Scale>